


NOTES:

1. All dimensions are in millimetres unless otherwise stated.

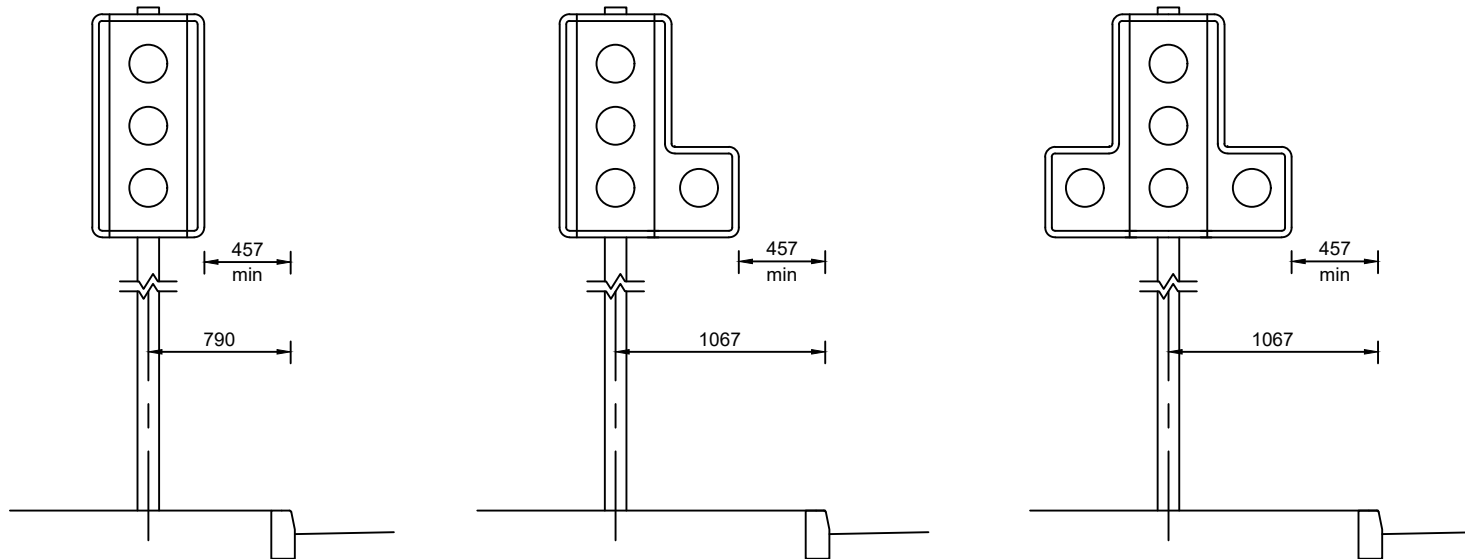

TITLE:

TRAFFIC SIGNS

TRAFFIC SIGNAL POLE POSITION IN RELATION TO KERB

DRAWING NUMBER		DATE				
SD/1200/51		APRIL 2024				
AUTOCAD REF		SCALE				
K:\GENERAL\ID9997\STDORG\STD DRGS 2015		NOT TO SCALE		0	01.04.2024	Supersedes Dwg. SD/12/51 - September 2002
				Rev	Date	Notes on Revision