


NOTES:

1. All dimensions are in millimetres unless otherwise stated.
2. Foundation detail as per Drg No **SD/1300/1**
3. Column supplied by:-  
Laurel Bank Forge  
Woodway Lane  
Claybrooke Parva  
Lutterworth  
LE17 5BH  
Tel No:- 01455 209379
4. Anti-rust paint finish supplied by column manufacturer. 'Galvgard' or similar final paint finish to be applied on site. Colour as specified.
5. Lantern D.W. Windsor 'Street' lantern optic position as specified. Integral miniature photo cell.

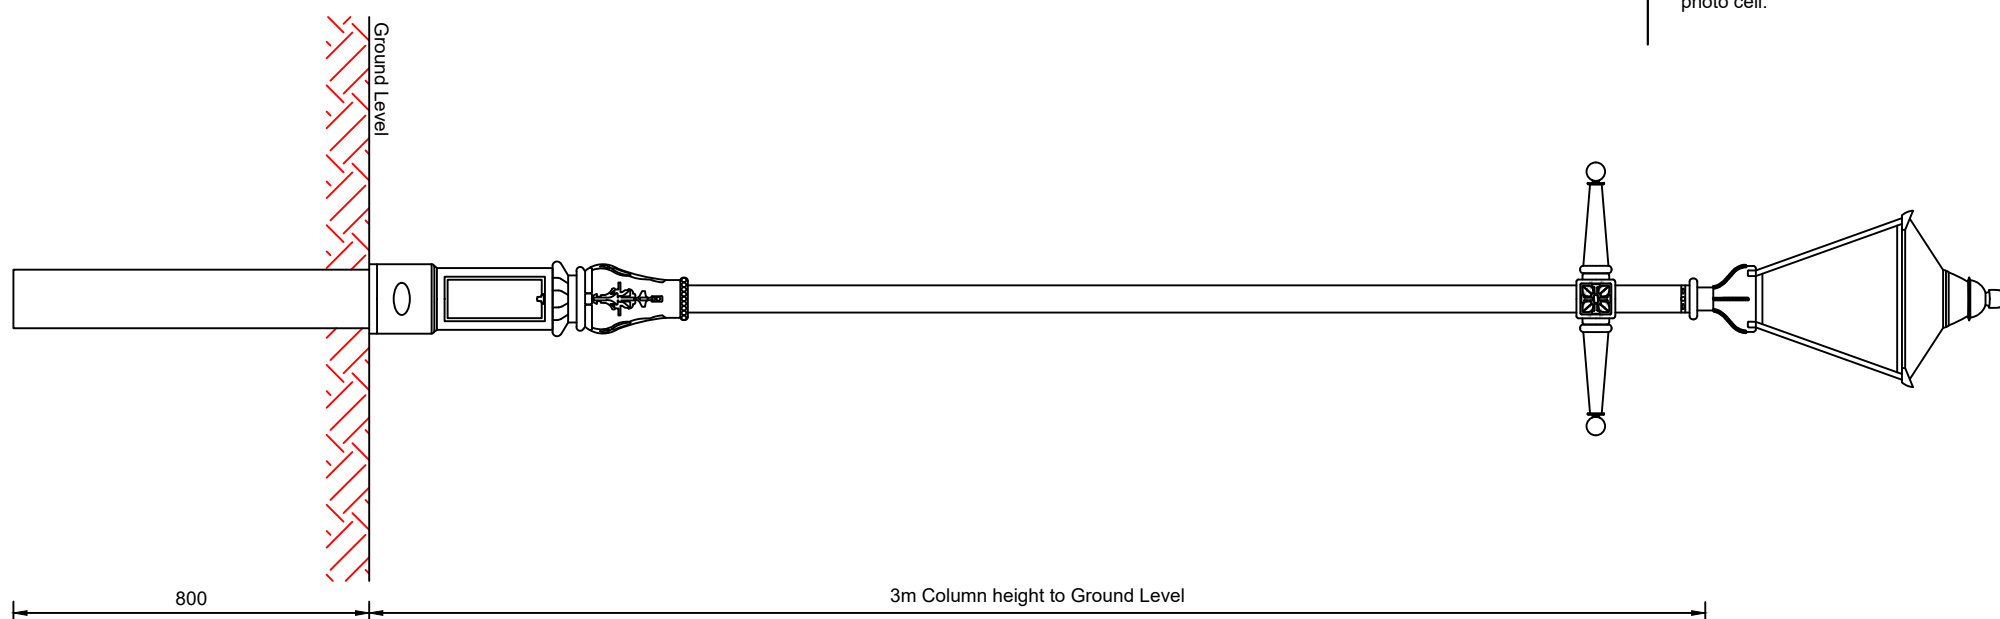

TITLE:

STREET LIGHTING

CAST IRON TULIP COLUMN - 3m

|  |              |   |            |  |
|--|--------------|---|------------|--|
| DRAWING NUMBER                         | DATE         |   |            |  |
| SD/1300/07                             | APRIL 2024   |   |            |  |
| AUTOCAD REF                            | SCALE        |   |            |  |
| K:\GENERAL\ID9997\STDORG\STD DRGS 2015 | NOT TO SCALE | 0 | 01.04.2024 | Supersedes Dwg. SD/13/7 - September 2002 |
|  | Rev          |   | Date       | Notes on Revision                        |