


- NOTES:
1. All dimensions are in millimetres unless otherwise stated.
 2. Foundation detail as per Drg No **SD/1300/1**.
 3. Column Type D.W. Windsor Cardiff 4.2m with embellishments. Root embellishments NOT to be fitted.
 4. Anti-rust paint finish supplied by column manufacturer. 'Galvgard' or similar final paint finish to be applied on site. Colour as specified.
 5. Lantern D.W. Windsor 'Street' lantern optic position as specified. Integral miniature photo cell.

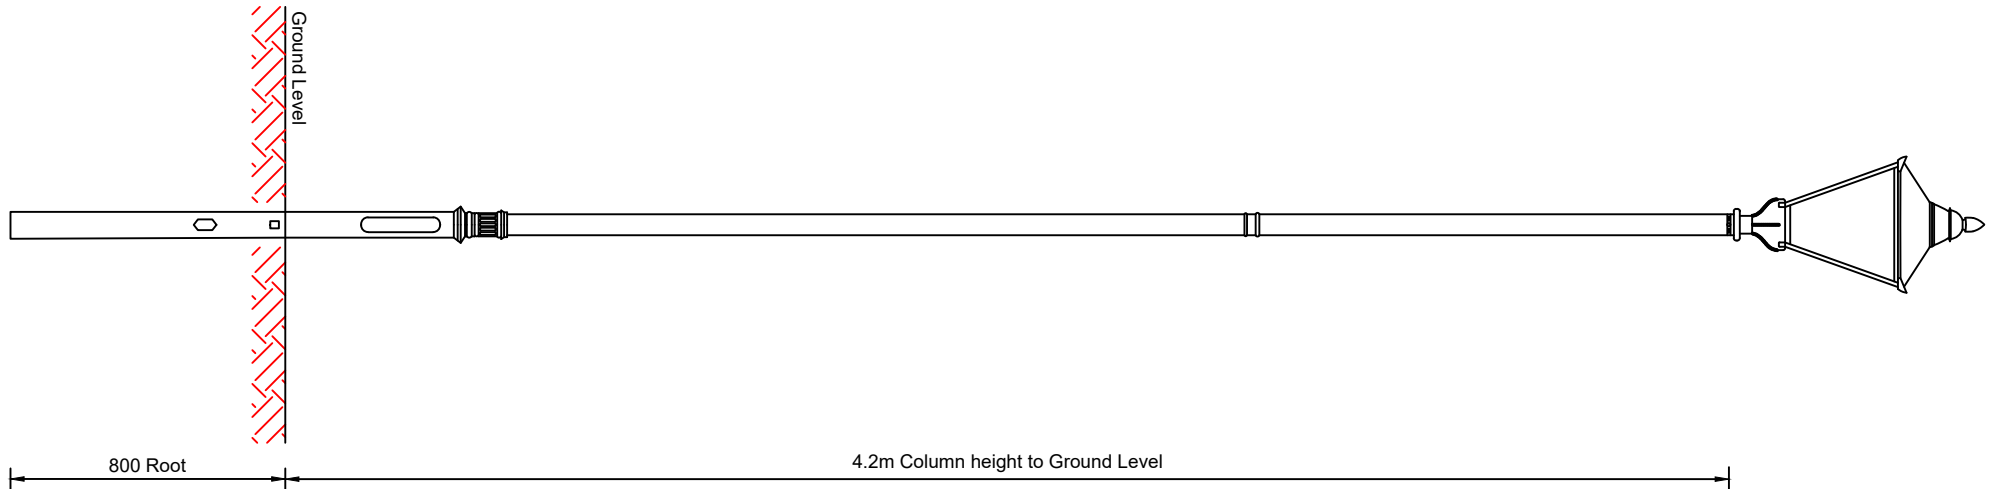

<div></div> <div>ENVIRONMENT AND TRANSPORT DEPARTMENT</div>	TITLE: <div>STREET LIGHTING</div> <div>CARDIFF COLUMN - 4.2m</div>	DRAWING NUMBER		DATE				
		SD/1300/08		APRIL 2024				
		AUTOCAD REF		SCALE				
		K:\GENERAL\ID9997\STDORG\STD DRGS 2015		NOT TO SCALE		0	01.04.2024	Supersedes Dwg. SD/13/8 - September 2002
						Rev	Date	Notes on Revision