


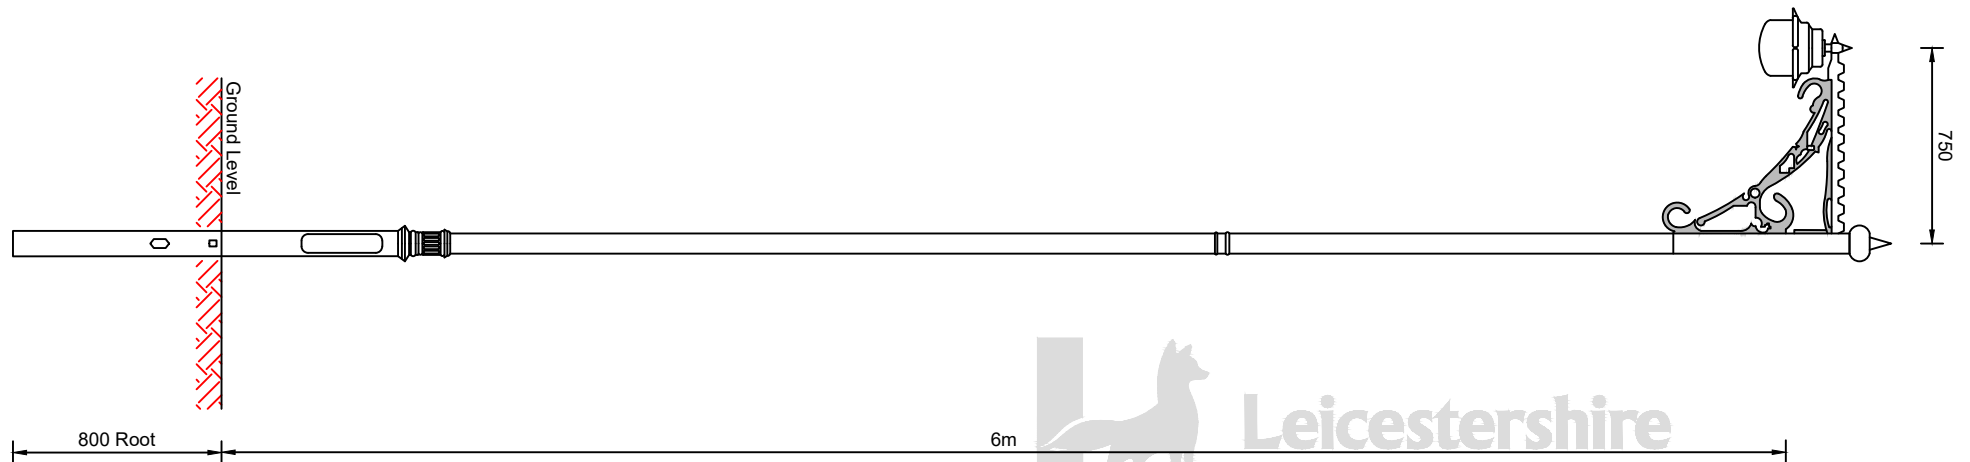

Leicestershire
County Council

NOTES:

1. All dimensions are in millimetres unless otherwise stated.
2. Foundation detail as per Drg No **SD/1300/1**.
3. Column Type D.W. Windsor Newcastle 6m with embellishments. Root embellishments NOT to be fitted.
4. Bracket Type D.W. Windsor Newcastle Scroll with pendant fixing, 0.75m outreach.
5. Anti-rust paint finish supplied by column manufacturer. 'Galvgard' or similar final paint finish to be applied on site. Colour as specified.
6. Lantern D.W. Windsor Strand B with narrow brim. Optic position as specified. Integral miniature photo cell.



©Crown copyright 2015. All rights reserved. Use of this image is limited to viewing on-line and printing one copy. Leicestershire County Council. 100019271.



ENVIRONMENT AND
TRANSPORT DEPARTMENT

TITLE:

STREET LIGHTING

NEWCASTLE COLUMN - 6m

DRAWING NUMBER

SD/1300/09

DATE

APRIL 2024

AUTOCAD REF

K:\GENERAL\ID9997\STDORG\STD DRGS 2015

SCALE

NOT TO SCALE

0

Rev

01.04.2024

Date

Supersedes Dwg. SD/13/9 - September 2002

Notes on Revision