


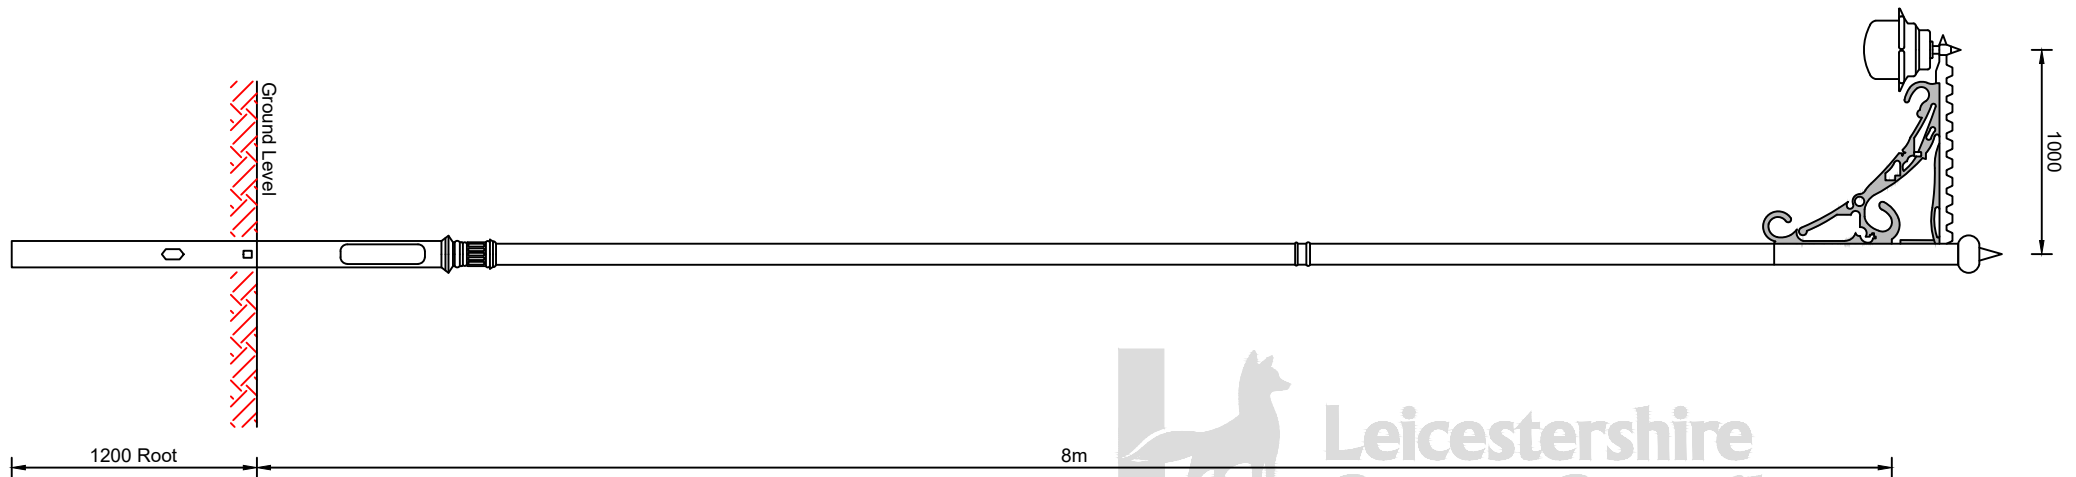

Leicestershire
County Council

NOTES:

1. All dimensions are in millimetres unless otherwise stated.
2. Foundation detail as per Drg No **SD/1300/1**
3. Column Type D.W. Windsor Edinburgh 8m with embellishments. Root embellishments NOT to be fitted.
4. Bracket Type D.W. Windsor Edinburgh Scroll with pendant fixing, 1.0m outreach.
5. Anti-rust paint finish supplied by column manufacturer. 'Galvgard' or similar final paint finish to be applied on site. Colour as specified.
6. Lantern D.W. Windsor Strand A with narrow brim. Optic position as specified. Integral miniature photo cell.



©Crown copyright 2015. All rights reserved. Use of this image is limited to viewing on-line and printing one copy. Leicestershire County Council. 100019271.



ENVIRONMENT AND
TRANSPORT DEPARTMENT

TITLE:

STREET LIGHTING

EDINBURGH COLUMN - 8m

DRAWING NUMBER

SD/1300/10

DATE

JANUARY 2015

AUTOCAD REF

K:\GENERAL\ID9997\STD\DRG\STD DRGS 2015

SCALE

NOT TO SCALE

Rev

Date

Notes on Revision