



NOTES:

1. All dimensions are in millimetres unless otherwise stated.
2. Finish = G1.

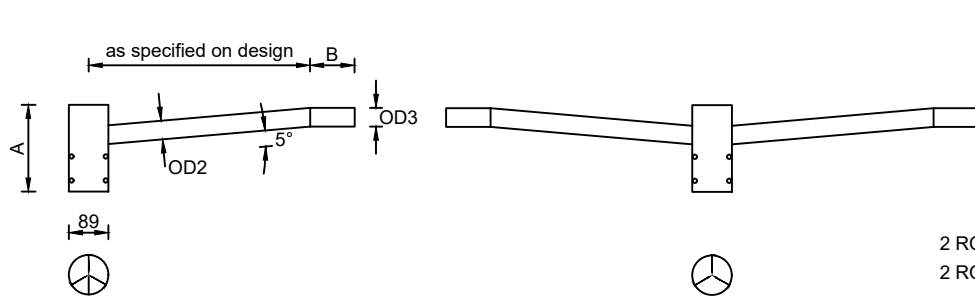


2 ROWS OF 3 NO. M10 GRUB SCREWS  
2 ROWS OF 4 NO. M10 GRUB SCREWS (114 AND ABOVE)

COLUMN HEIGHT	DIMENSION A	DIMENSION B	O.D.1	O.D.2	O.D.3
5	195	100	89	42	42
6	195	100	89	42	42
7	350	100	101	42	42
8	350	100	101	42	42
10	350	100	127	42	42
12	350	100	155	42	42

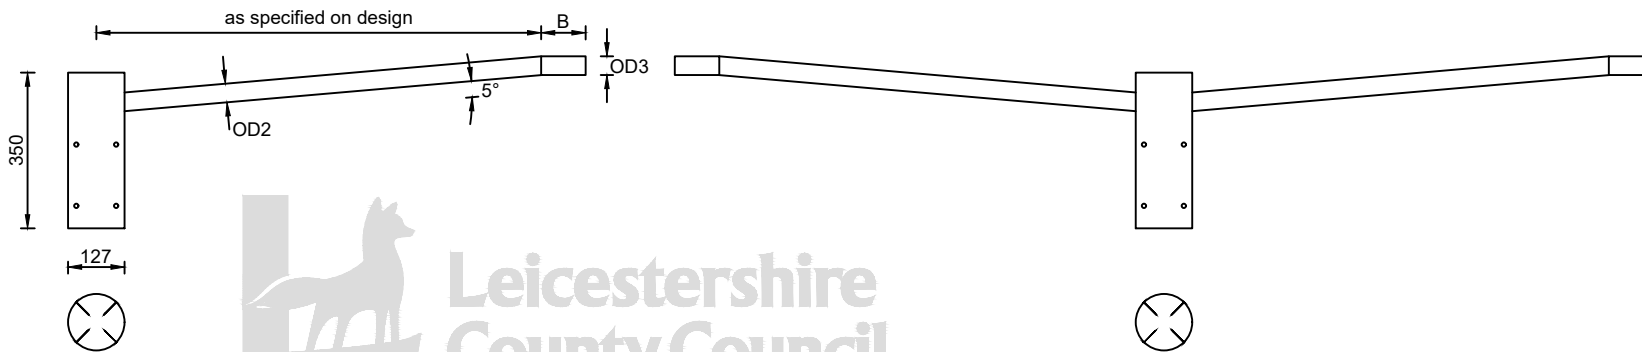

©Crown copyright 2015. All rights reserved. Use of this image is limited to viewing on-line and printing one copy. Leicestershire County Council. 100019271.

 ENVIRONMENT AND TRANSPORT DEPARTMENT	TITLE:  <h2 style="text-align: center;">STREET LIGHTING</h2> <h3 style="text-align: center;">SINGLE AND TWIN ARM COLUMN BRACKETS</h3>	DRAWING NUMBER	DATE			
		SD/1300/14	APRIL 2024			
		AUTOCAD REF	SCALE			
		K:\GENERAL\ID9997\STDDRG\STD DRGS 2015	NOT TO SCALE	0	01.04.2024	Supersedes Dwg. SD/13/14 - September 2002
		Rev	Date			Notes on Revision