


NOTES:  
 1. For Notes see Drg No **SD/300/1**

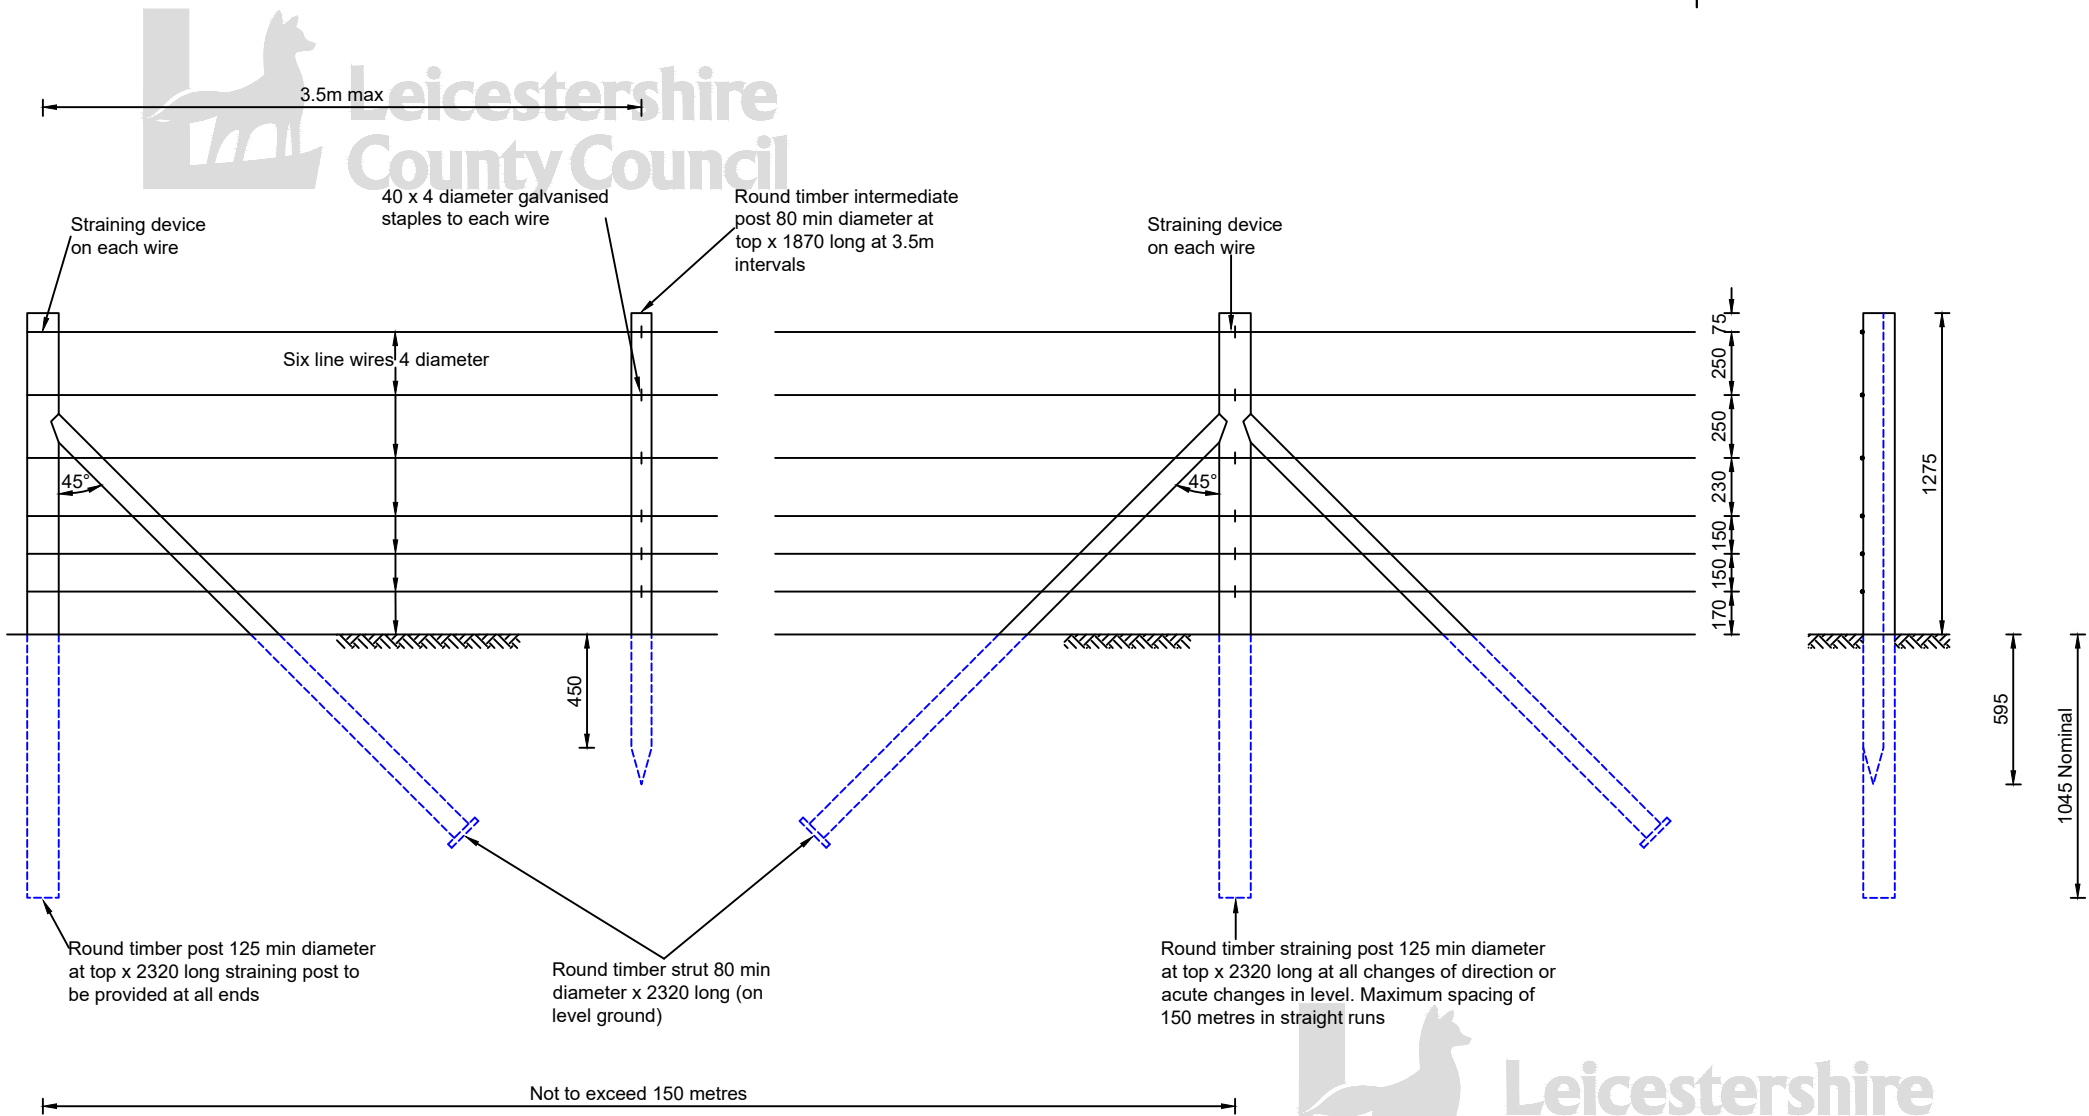

©Crown copyright 2015. All rights reserved. Use of this image is limited to viewing on-line and printing one copy. Leicestershire County Council. 100019271.

 ENVIRONMENT AND TRANSPORT DEPARTMENT	TITLE:	<b>FENCING</b> SD/300/03	DRAWING NUMBER	DATE			
	<b>TEMPORARY FENCING</b> TYPE 2		SD/300/03 APRIL 2024				
			AUTOCAD REF	SCALE			
			K:\GENERAL\ID9997\STD\DRG\STD DRGS 2015	NOT TO SCALE	0	01.04.2024	Supersedes Dwg. SD/3/3 - September 2002
					Rev	Date	Notes on Revision