


NOTES:  
1. For Notes see Drg No **SD/300/10**

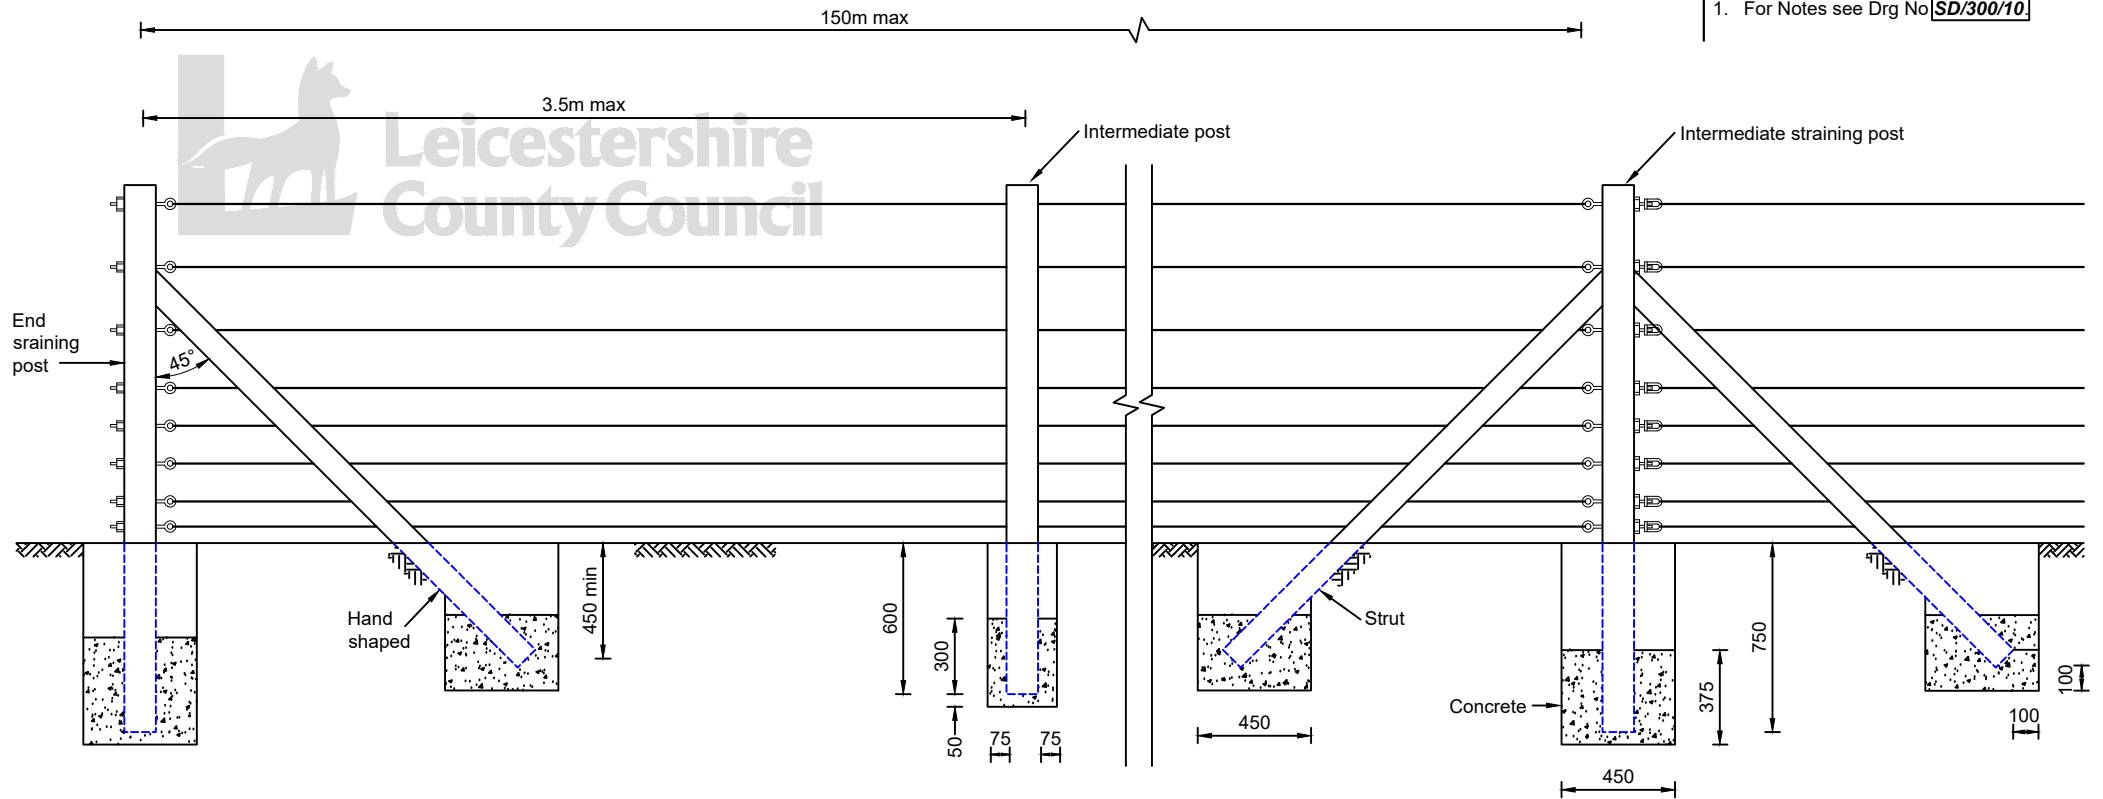

TYPICAL CONSTRUCTION DETAILS (TYPE ILLUSTRATED REF SC 135B - CONCRETE POSTS)

REF	INTERMEDIATE POSTS		STRAINING POSTS		STRUTS		HEIGHT OF TOP OF WIRE	NUMBER OF HORIZONTAL WIRES	SPACING OF HORIZONTAL WIRES FROM TOP WIRE
	LENGTH	BASE	LENGTH	BASE	LENGTH	BASE			
SC 105	1720	100 x 100	1870	125 x 125	1830	100 x 75	1050	5	250,250,230,150
SW 105	1720	75 x 75	1870*	125 x 125	1870*	75 x 75	1050	5	250,250,230,150
SC 120	1870	125 x 125	2020	125 x 125	1980	100 x 75	1200	6	250,250,230,150,150
SW 120	1870	100 x 100	2020*	125 x 125	2020*	100 x 100	1200	6	250,250,230,150,150,100
SC 135B	2020	125 x 125	2170	125 x 125	2130	100 x 75	1350	8	250,250,230,150,150,150,100
SW 135B	2020	100 x 100	2170*	125 x 125	2170*	100 x 100	1350	8	250,250,230,150,150,150,100

\* See Note 10 on Drg No **SD/300/10**

©Crown copyright 2015. All rights reserved. Use of this image is limited to viewing on-line and printing one copy. Leicestershire County Council. 100019271.