


NOTES:
1. For Notes see Drg No **SD/300/25**

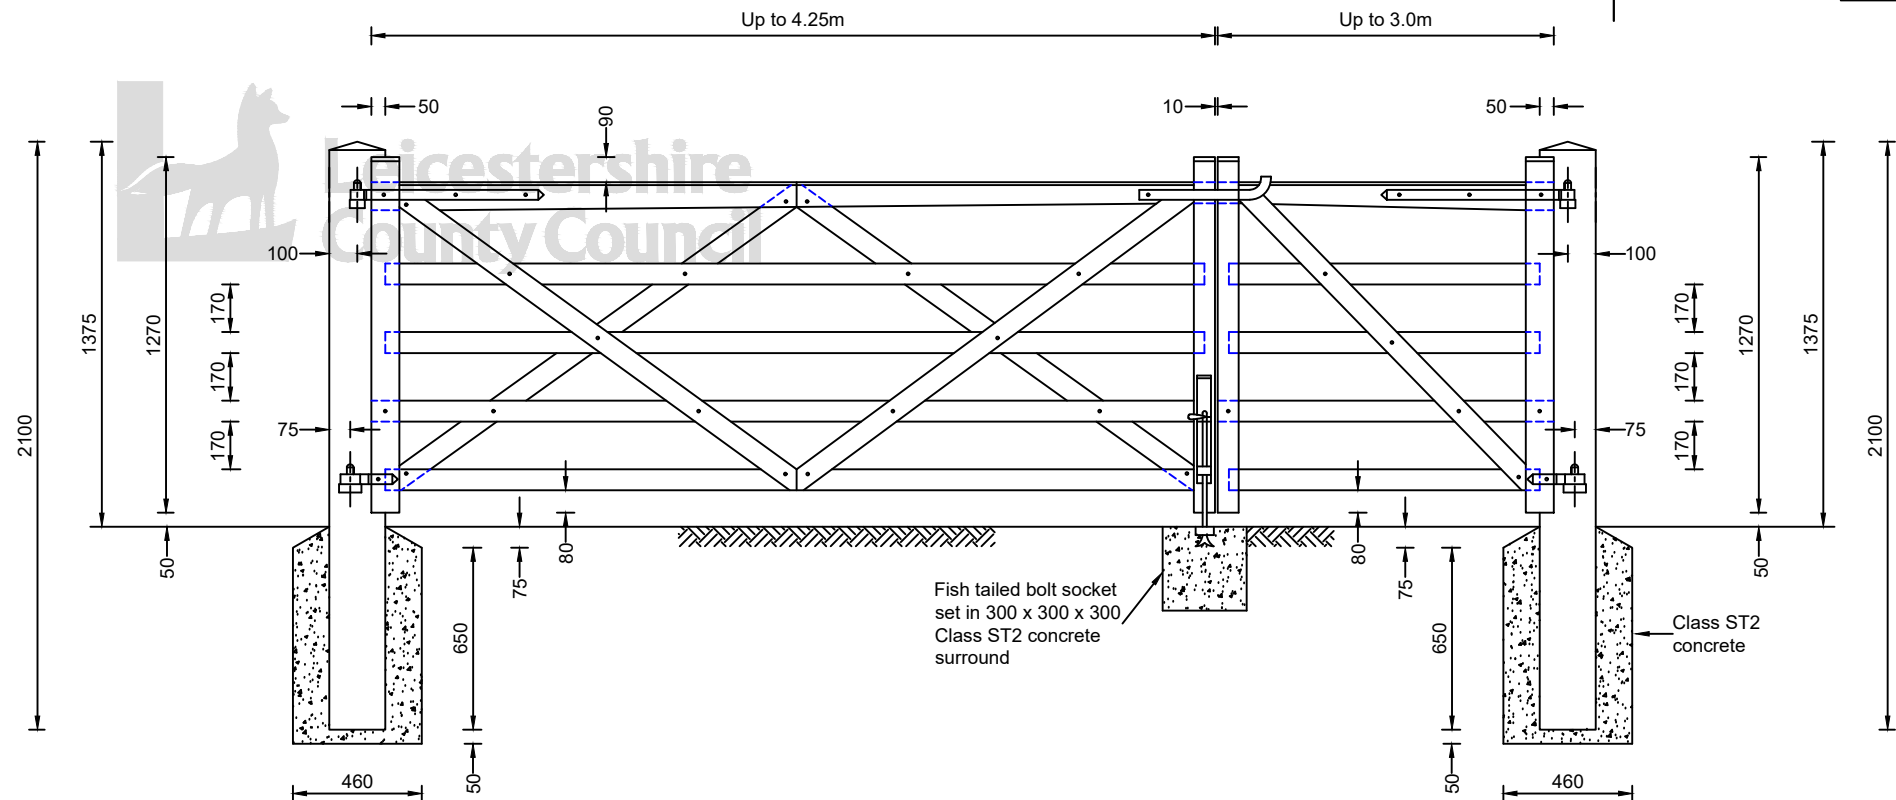

DESCRIPTION OF TIMBER MATERIAL	SIZE
Hanging Post for both gates	200 x 200 x 2100 long
Hanging Stile	100 x 75 for gates up to 3.0m width 125 x 75 for gates above 3.0m width
Shutting Stile for both gates	75 x 75
Top Rail	100 x 75 for gates up to 3.0m width 125 x 75 for gates above 3.0m width all tapering to 75 x 75
All Other Rails	75 x 25
Braces, housed in top rail	75 x 25

Leicestershire
County Council

©Crown copyright 2015. All rights reserved. Use of
this image is limited to viewing on-line and printing
one copy. Leicestershire County Council. 100019271.



ENVIRONMENT AND
TRANSPORT DEPARTMENT

TITLE:

STANDARD DRAWING

FENCING

TIMBER DOUBLE FIELD GATE

DRAWING NUMBER

SD/300/27

DATE

APRIL 2024

AUTOCAD REF

K:\GENERAL\ID9997\STDORG\STD DRGS 2015

SCALE

NOT TO SCALE

0	01.04.2024	Supersedes Dwg. SD/3/27 - September 2002
Rev	Date	Notes on Revision