


TYPE 1 - SINGLE RAIL

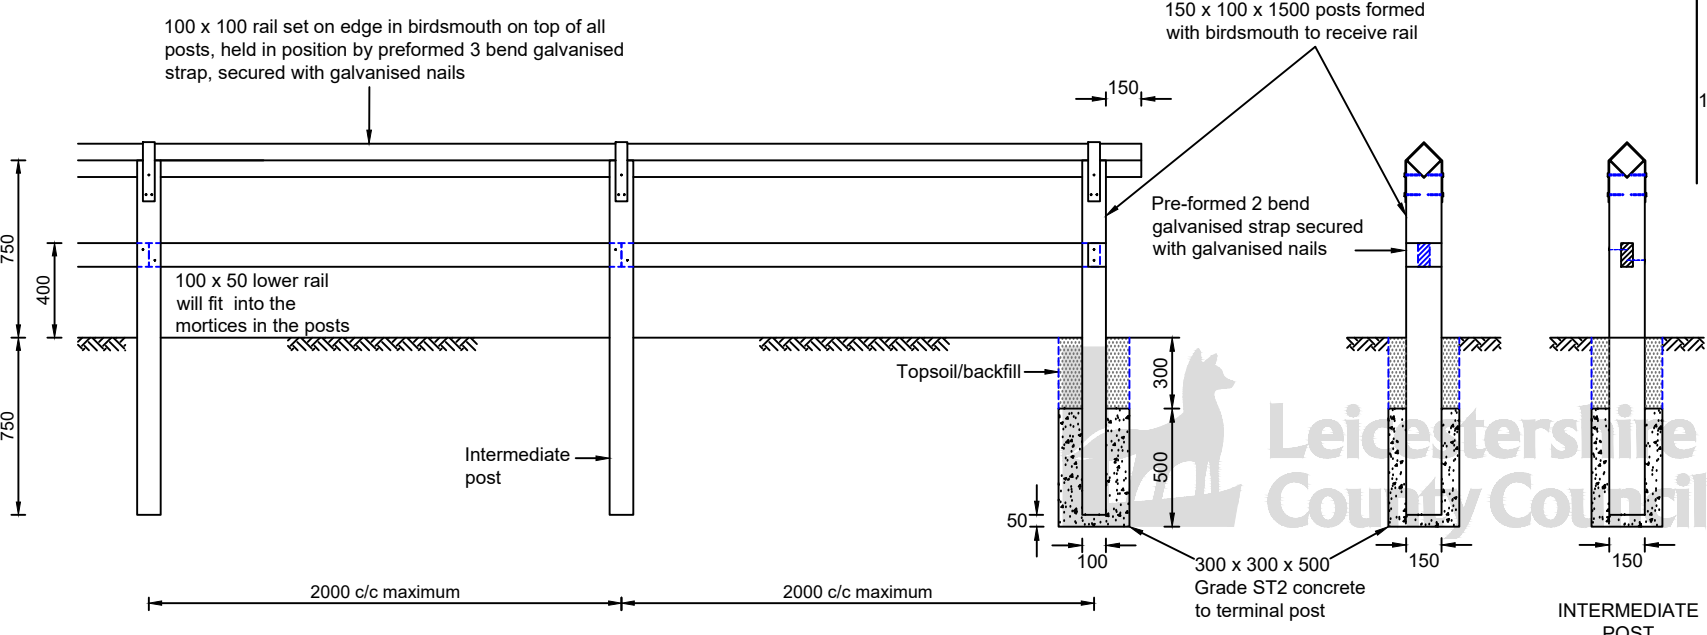

TYPE 2 - DOUBLE RAIL

NOTES:

1. All dimensions are in millimetres unless otherwise stated.
2. Posts and rails shall be in accordance with the Specification except that creosote preservation shall not be permitted.
3. All timber shall be of planed softwood.
4. Posts, rails and birdsmouths to be chamfered as necessary at all changes of direction.
5. Except for concrete backfill, posts are to be erected in the smallest hole possible.
6. Backfill other than concrete is to be well compacted acceptable material.
7. Posts are to be backfilled in concrete as shown at end points, all changes of direction exceeding 15° vertically and/or 30° horizontally and at 30m centres along fence line.
8. Where timber is to be painted preservation shall be with water-borne salts, after which it shall be allowed to dry to a moisture content of 25% before painting in accordance with the Specification.
9. All ferrous metals are to be galvanised to BS EN 1461.
10. Post holes are not to be backfilled over concrete earlier than 24 hours after placing concrete.

DRAWING NUMBER	DATE		
SD/300/37	APRIL 2024		
AUTOCAD REF	SCALE		
K:\GENERAL\ID9997\STDDRG\STD DRGS 2015	NOT TO SCALE	0	01.04.2024
		Rev	Date
			FIRST EDITION
			Notes on Revision

©Crown copyright 2015. All rights reserved. Use of this image is limited to viewing on-line and printing one copy. Leicestershire County Council. 100019271.