




Leicestershire
County Council

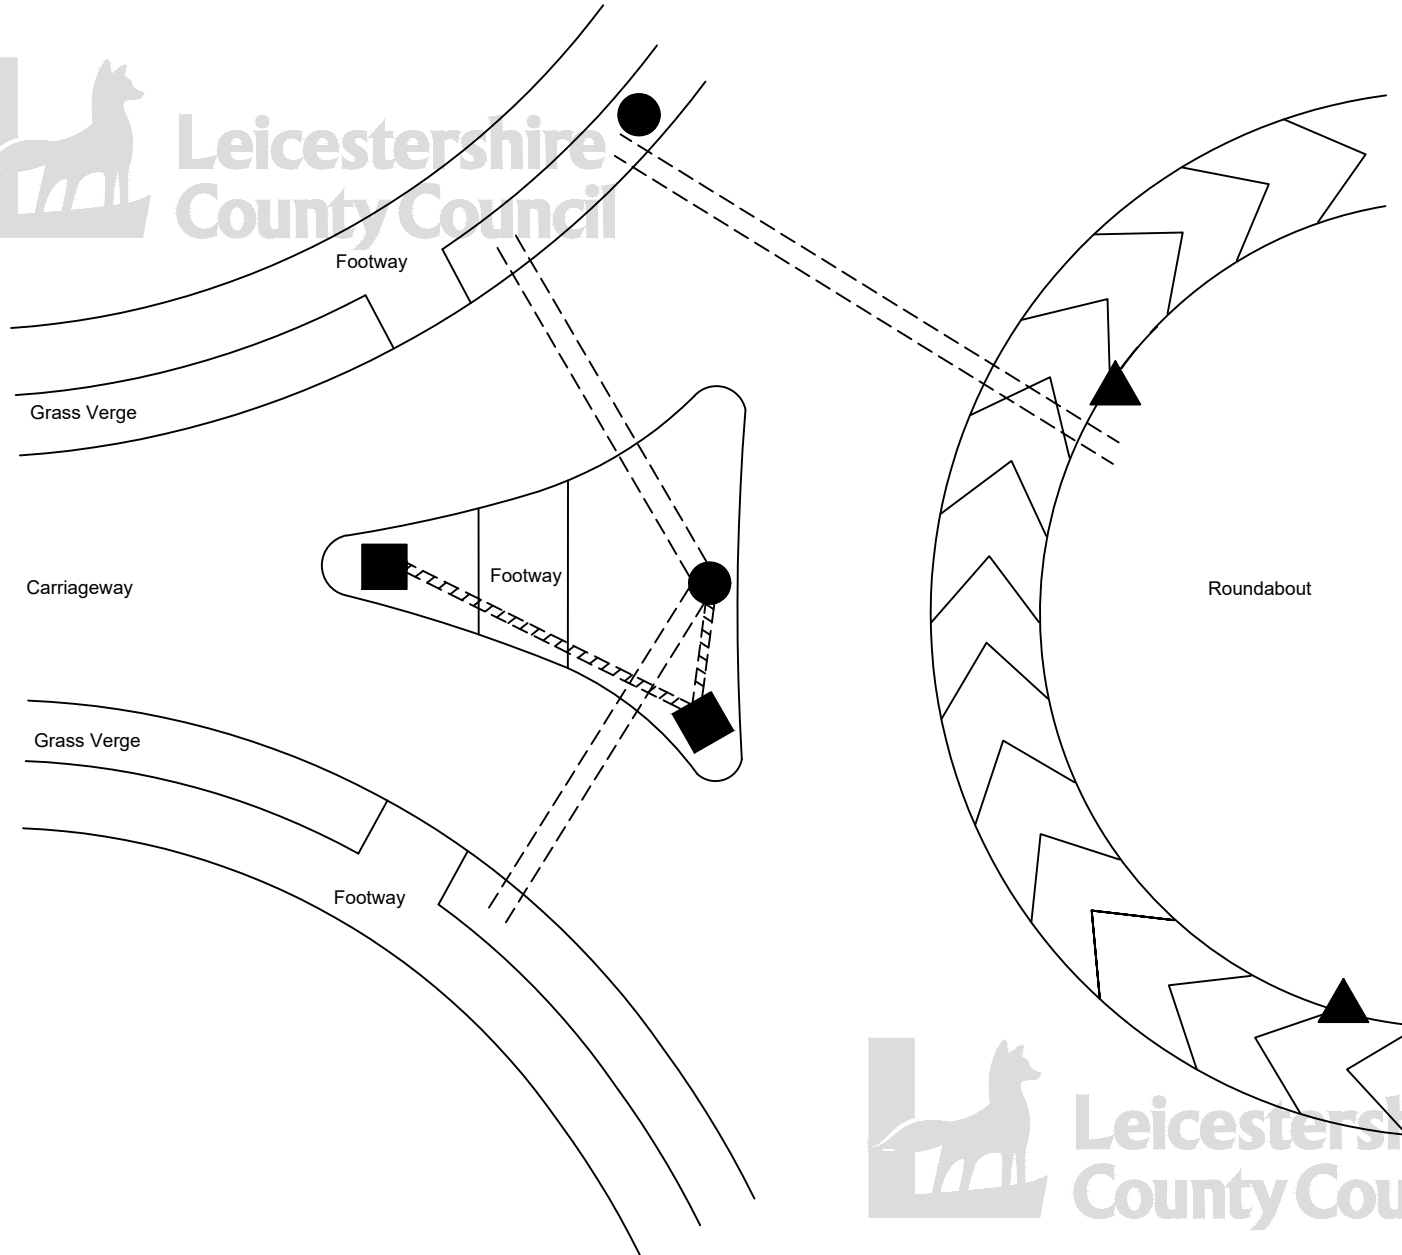

NOTES:

KEY

- Base Lit Bollard
- Illuminated 'Keep Left' Sign (Diag. 606)
- Street Light
- 50mm Duct (ORANGE)
- 100mm Duct (ORANGE)

NOTE

Ducting for bollards is dependent upon base lit bollards being installed on the scheme.



Leicestershire
County Council

©Crown copyright 2015. All rights reserved. Use of this image is limited to viewing on-line and printing one copy. Leicestershire County Council. 100019271.



ENVIRONMENT AND
TRANSPORT DEPARTMENT

TITLE:

DUCTING ARRANGEMENTS FOR SPLITTER ISLANDS
AND ROUNDABOUTS

DRAINAGE

DRAWING NUMBER	DATE			
SD/500/43	APRIL 2024			
AUTOCAD REF	SCALE			
K:\GENERAL\ID9997\STDORG\STD DRGS 2015	NOT TO SCALE			
0	01.04.2024	Supersedes Dwg. SD/5/43 - September 2002		
Rev	Date	Notes on Revision		