


METRE STRIP - SUPERELEVATED IN CUT

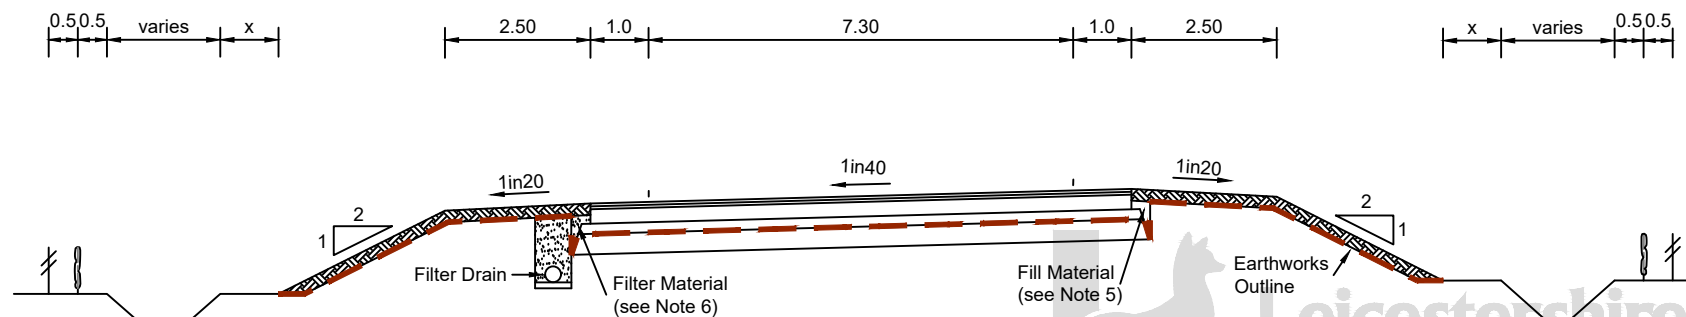

METRE STRIP - SUPERELEVATED IN FILL

©Crown copyright 2015. All rights reserved. Use of this image is limited to viewing on-line and printing one copy. Leicestershire County Council. 100019271.



ENVIRONMENT AND
TRANSPORT DEPARTMENT

TITLE:

TYPICAL CROSS SECTIONS
SINGLE CARRIAGEWAY

DRAWING NUMBER	DATE			
SD/700/03	APRIL 2024			
AUTOCAD REF	SCALE			
K:\GENERAL\ID9997\STDORG\STD DRGS 2015	NOT TO SCALE			
Rev	Date	0	01.04.2024	Supersedes Dwg. SD/7/3 - September 2002
				Notes on Revision