



NOTES:

For Notes see Drg No **SD/700/1**

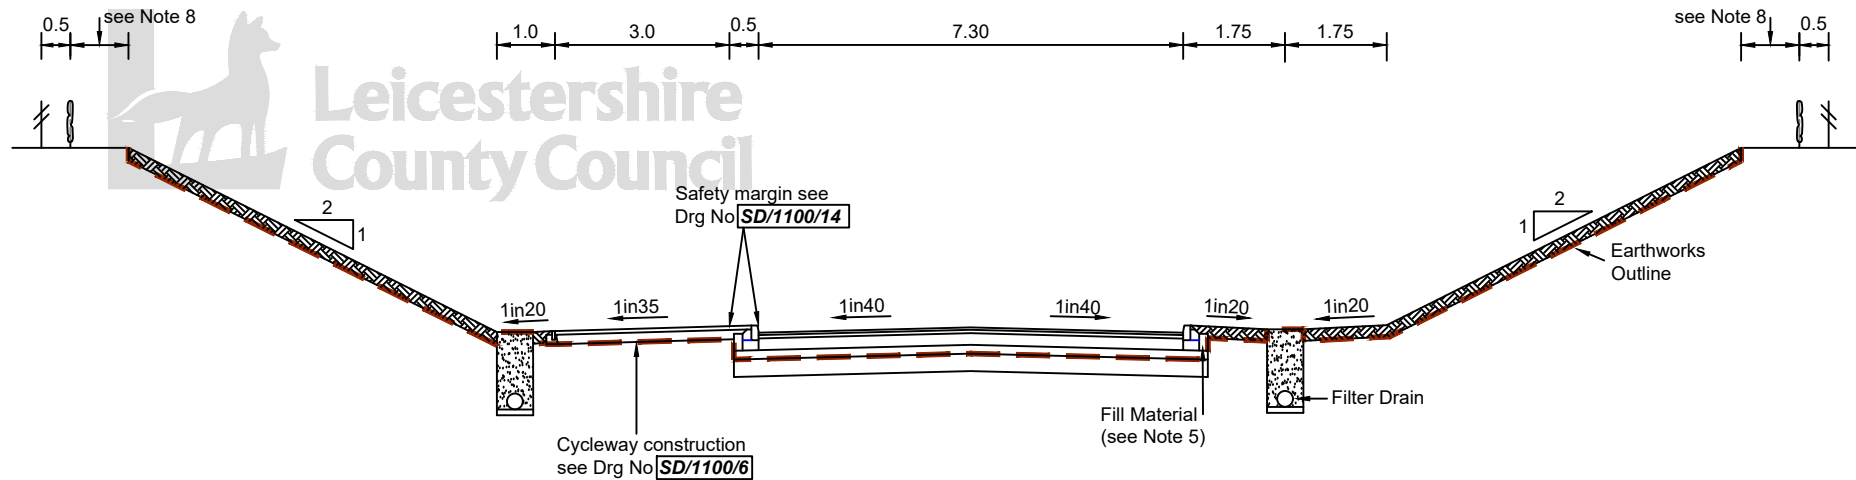

KERBED - NORMAL CROSSFALL IN CUT

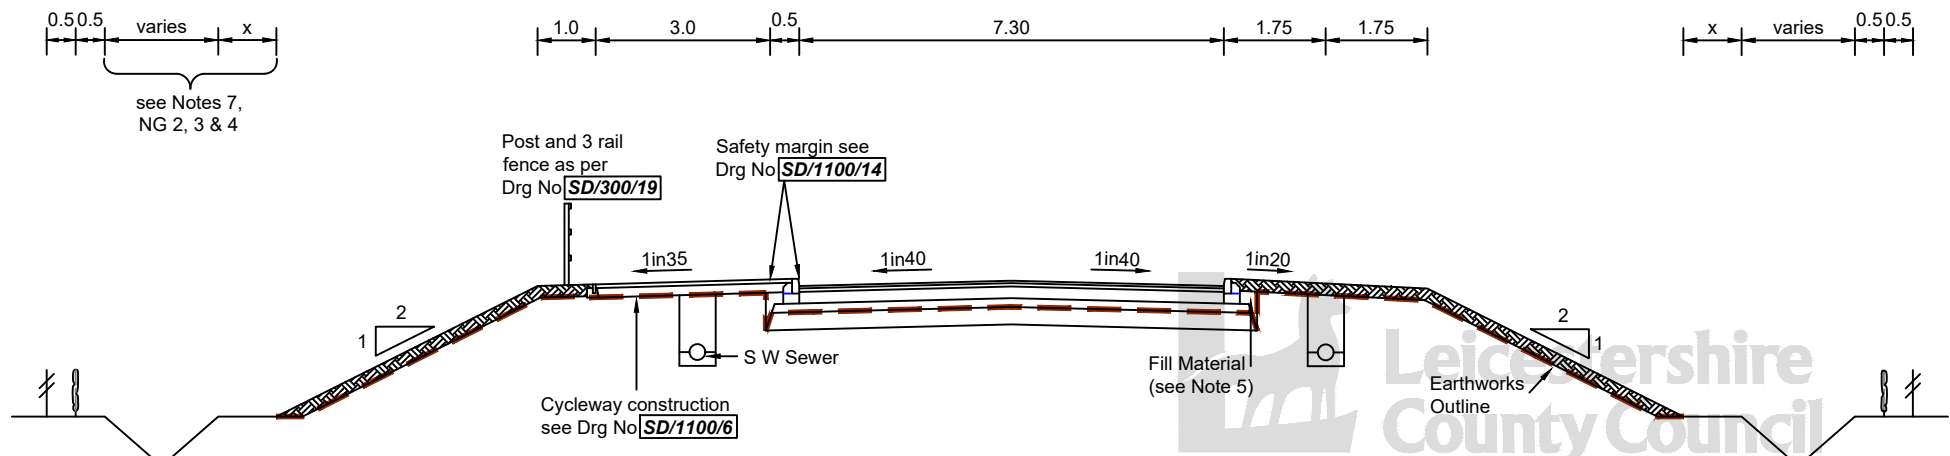

KERBED - NORMAL CROSSFALL IN FILL

©Crown copyright 2015. All rights reserved. Use of this image is limited to viewing on-line and printing one copy. Leicestershire County Council. 100019271.



ENVIRONMENT AND
TRANSPORT DEPARTMENT

TITLE:

TYPICAL CROSS SECTIONS

SINGLE CARRIAGEWAY WITH FOOTWAY (CAMBERED)

DRAWING NUMBER

SD/700/04

DATE

APRIL 2024

AUTOCAD REF

K:\GENERAL\ID9997\STDORG\STD DRGS 2015

SCALE

NOT TO SCALE

0

Rev

01.04.2024

Date

Supersedes Dwg. SD/7/4 - September 2002

Notes on Revision