


NOTES:
 1. For Notes see Drg No **SD/300/1**

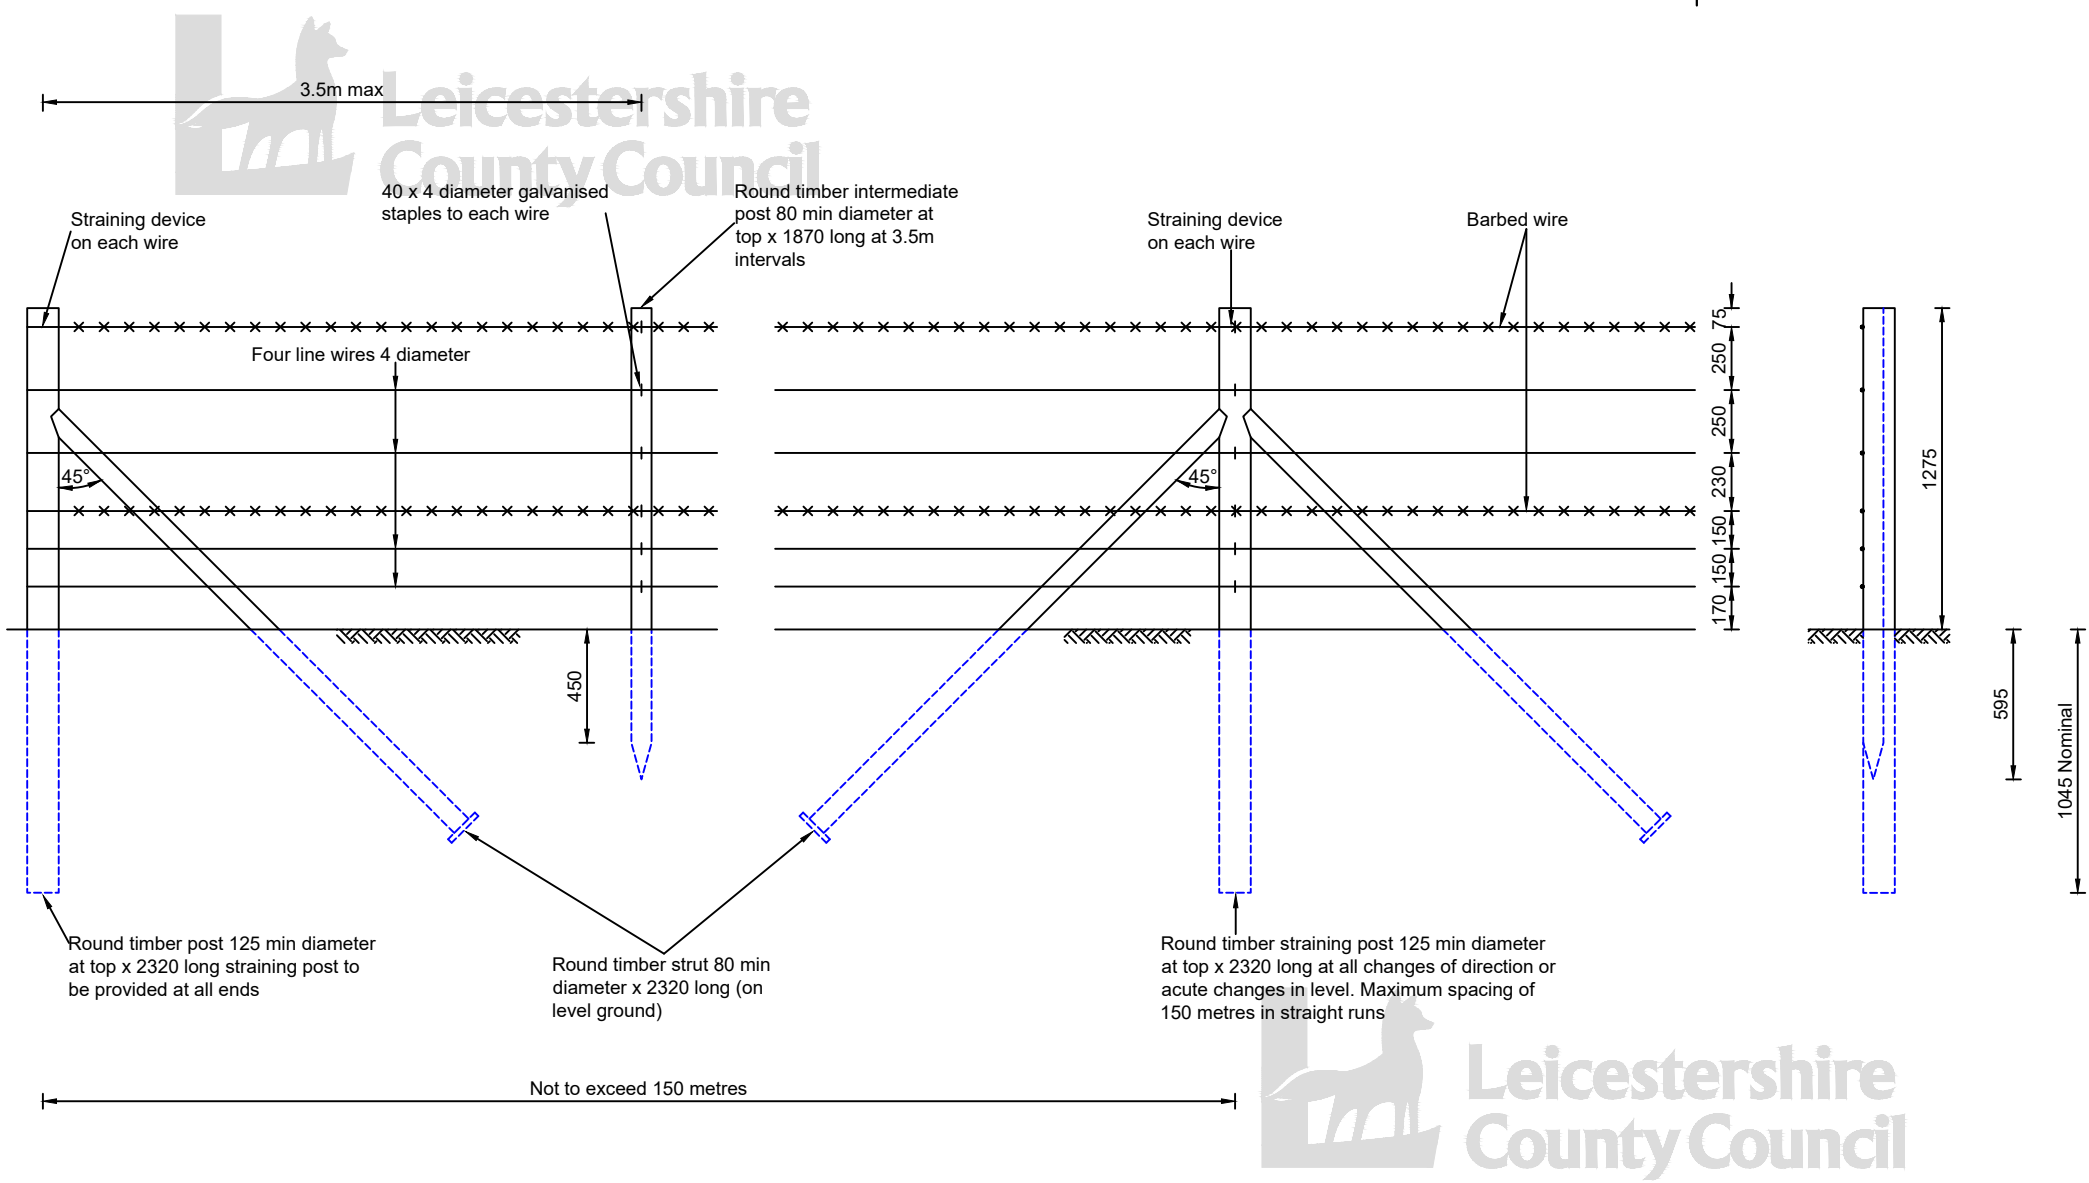

©Crown copyright 2015. All rights reserved. Use of this image is limited to viewing on-line and printing one copy. Leicestershire County Council. 100019271.

DRAWING NUMBER	DATE		
SD/300/02	APRIL 2024		
AUTOCAD REF	SCALE		
K:\GENERAL\ID9997\STD\DRG\STD DRGS 2015	NOT TO SCALE	0	01.04.2024
Rev	Date	Supersedes Dwg. SD/3/2 - September 2002	
		Notes on Revision	