


NOTES:
 1. For Notes see Drg No **SD/300/1**

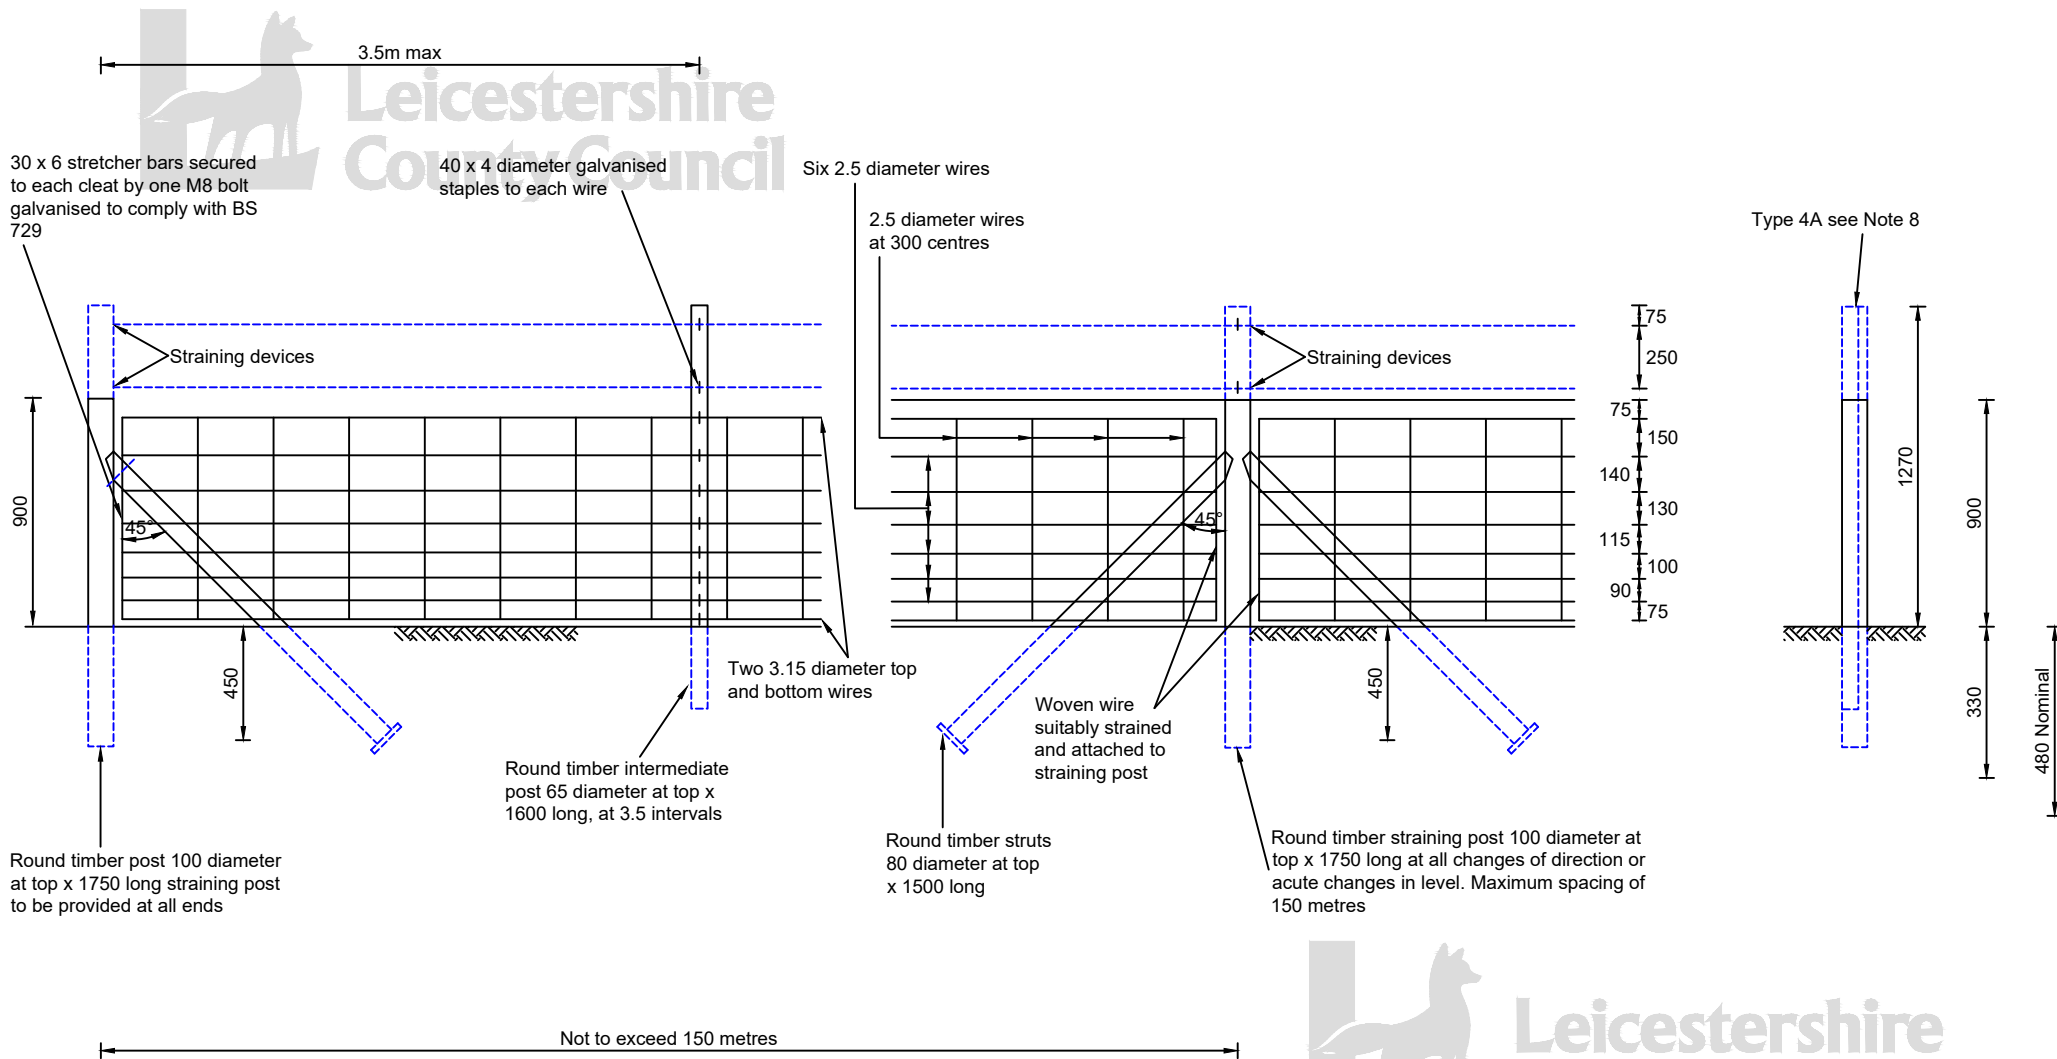

©Crown copyright 2015. All rights reserved. Use of this image is limited to viewing on-line and printing one copy. Leicestershire County Council. 100019271.

<p>ENVIRONMENT AND TRANSPORT DEPARTMENT</p>	TITLE:	DRAWING NUMBER	DATE			
	TEMPORARY FENCING	FENCING	SD/300/05	APRIL 2024		
			AUTOCAD REF	SCALE		
			<small>K:\GENERAL\ID9997\STDDRG\STD DRGS 2015</small>	<small>NOT TO SCALE</small>	0	01.04.2024
TYPE 4 AND TYPE 4A		Rev	Date	Notes on Revision		