



REF	SUITABLE USES	POST DETAILS #		HEIGHT OF FENCE	NUMBER OF ARRIS RAILS	SPACING BETWEEN RAILS	VALUE OF D
		LENGTH	SECTION				
BCM 105 BCR 105	Housing, Parks (inner fence)	1750 1600	* 100 x 100	1050	2	550 630	600
BCM 120 BCR 120	General	1900 1750	* 100 x 125	1200	2	700 780	600
BCM 150 BCR 150		2350 2200	* 100 x 125	1500	3	500 540	750
BCM 165 BCR 165	Housing	2500 2350	* 100 x 125	1650	3	575 615	750
BCM 180A BCR 180A		2650 2500	* 100 x 125	1800	3	650 690	750
BCM 180B BCR 180B		2650 2500	* 100 x 150	1800	3	650 690	750

NOTES:
 1. For Notes see Drg No **SD/300/12**
 ©Crown copyright 2015. All rights reserved. Use of this image is limited to viewing on-line and printing one copy. Leicestershire County Council. 100019271.

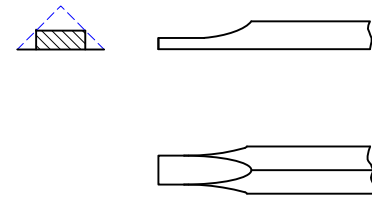

SHAPING OF ARRIS RAILS FOR MORTICE

* Section 140 x 115 at the base tapering to 100 x 115 at the top
 # See Figures 3 & 4 of BS 1722 Part 5 for elevation of posts

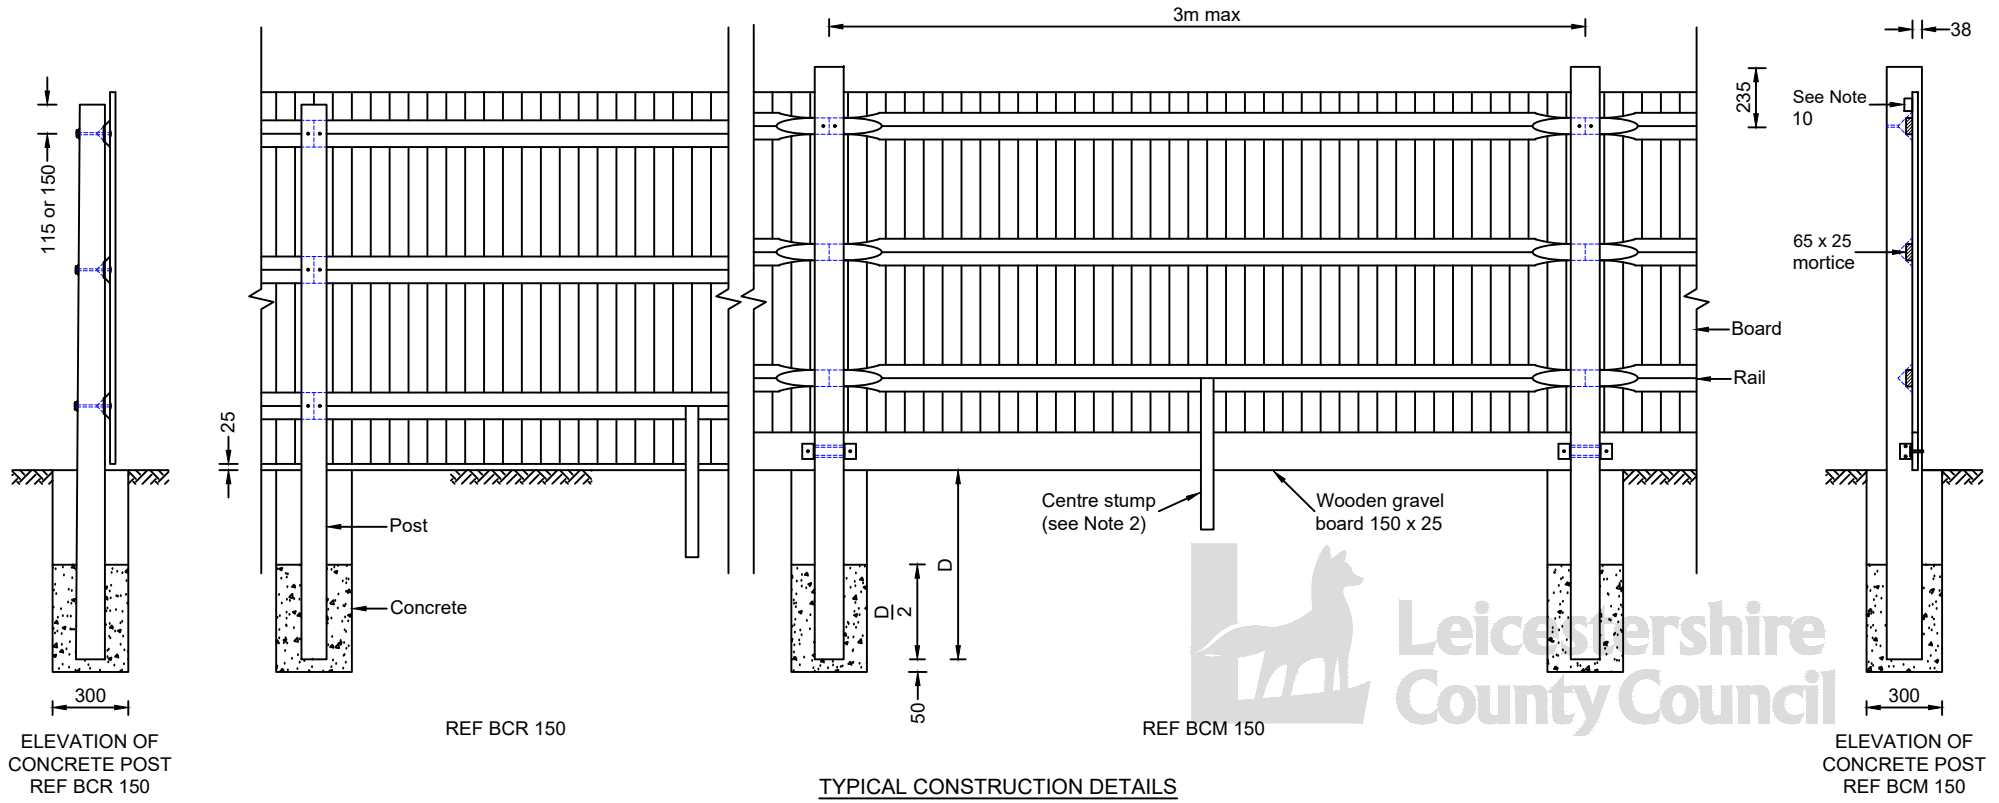

TYPICAL CONSTRUCTION DETAILS

 ENVIRONMENT AND TRANSPORT DEPARTMENT	TITLE: FENCING CLOSE-BOARDED FENCING TO BS 1722 PART 5	DRAWING NUMBER	DATE		
		SD/300/13	APRIL 2024		
		AUTOCAD REF	SCALE	0	01.04.2024
		K:\GENERAL\ID9997\STDDRG\STD DRGS 2015	NOT TO SCALE	Rev	Date
				Supersedes Dwg. SD/3/13 - September 2002	
				Notes on Revision	