



REF	SUITABLE USES	POST DETAILS		HEIGHT OF FENCE	NUMBER OF ARRIS RAILS	SPACING BETWEEN RAILS	VALUE OF D
		LENGTH	SECTION				
WPC 105 WPW 105	Housing, Parks (inner fence)	1600 1650	# 100 x 100	1050	2	630 550	600
WPC 120 WPW 120	General	1750 1800	# 100 x 125	1200	2	780 700	600
WPC 150 WPW 150		2200 2250	# 100 x 125	1500	3	540 500	750
WPC 165 WPW 165	Housing	2350 2400	# 100 x 125	1650	3	615 575	750
WPC 180A WPW 180A		2500 2550	# 100 x 125	1800	3	690 650	750
WPC 180B WPW 180B	Parks, Railways, Commercial and Public Buildings	2500 2550	# 100 x 150	1800	3	690 650	750

Section 140 x 115 at the base tapering to 100 x 115 at the top
See Table 2 of BS 1722 Part 5

NOTES:
1. For Notes see Drg No **SD/300/14**.
©Crown copyright 2015. All rights reserved. Use of this image is limited to viewing on-line and printing one copy. Leicestershire County Council. 100019271.

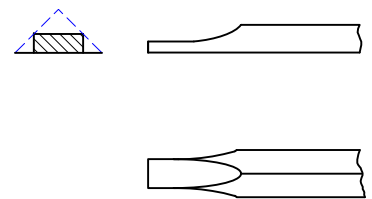

SHAPING OF ARRIS RAILS FOR MORTICE

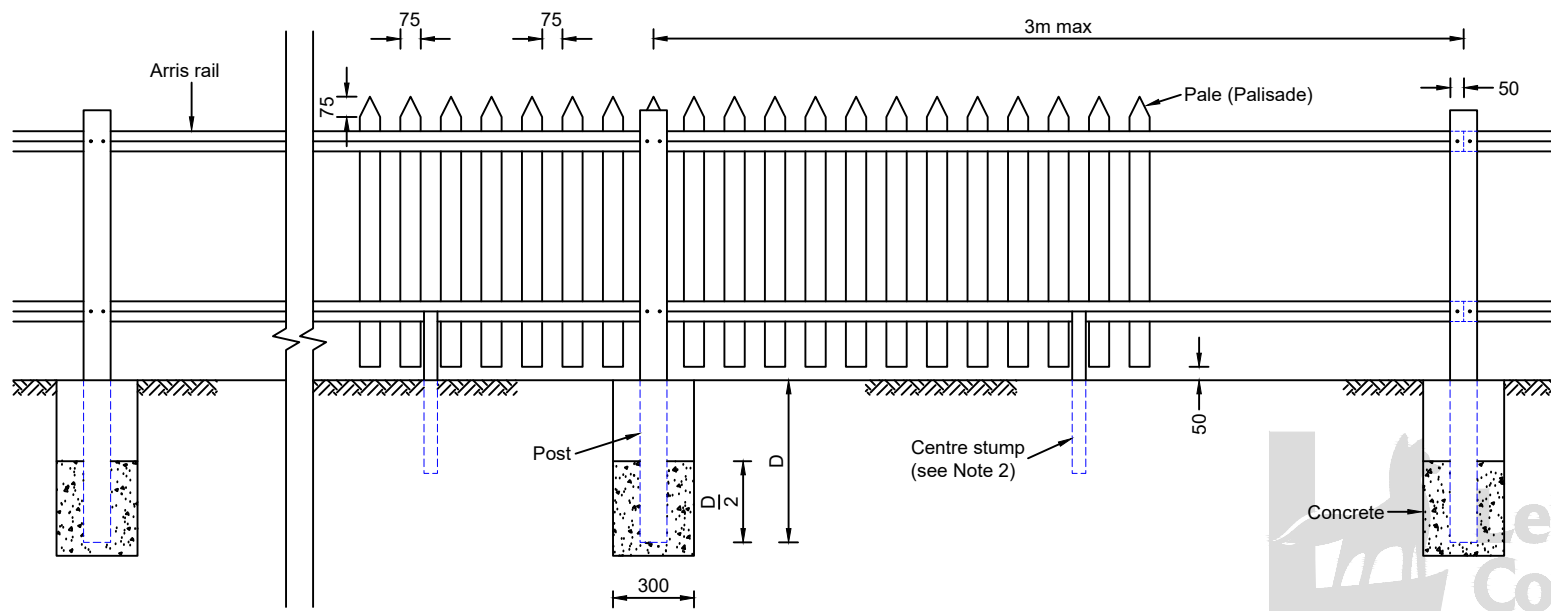

TYPICAL CONSTRUCTION DETAILS (TYPE ILLUSTRATED REF WPC 105 - CONCRETE POSTS)

