


NOTES:
 1. For Notes see Drg No **SD/300/25**.

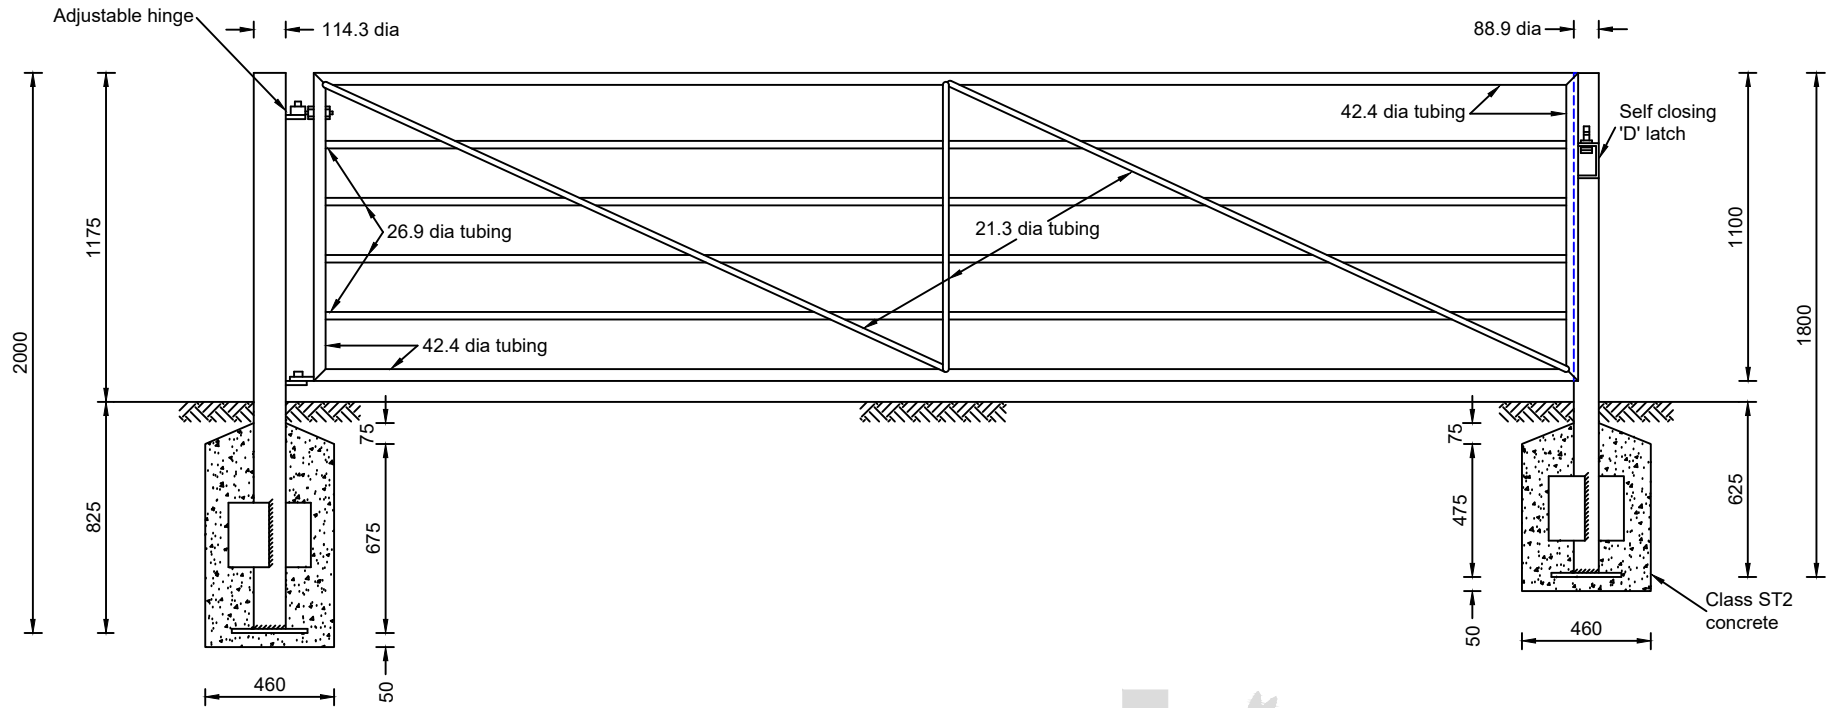


Up to 4.5m



TYPICAL SINGLE FIELD GATE (HEAVY DUTY)



©Crown copyright 2015. All rights reserved. Use of this image is limited to viewing on-line and printing one copy. Leicestershire County Council. 100019271.

 ENVIRONMENT AND TRANSPORT DEPARTMENT	TITLE:	FENCING METAL SINGLE FIELD GATE	DRAWING NUMBER	DATE			
			SD/300/29 <small>AUTOCAD REF: K:\GENERAL\ID9997\STDDRG\STD DRGS 2015</small>	APRIL 2024 <small>SCALE: NOT TO SCALE</small>	0 Rev	01.04.2024 Date	Supersedes Dwg. SD/3/29 - September 2002 Notes on Revision