


NOTES:
 1. For Notes see Drg No **SD/300/25**

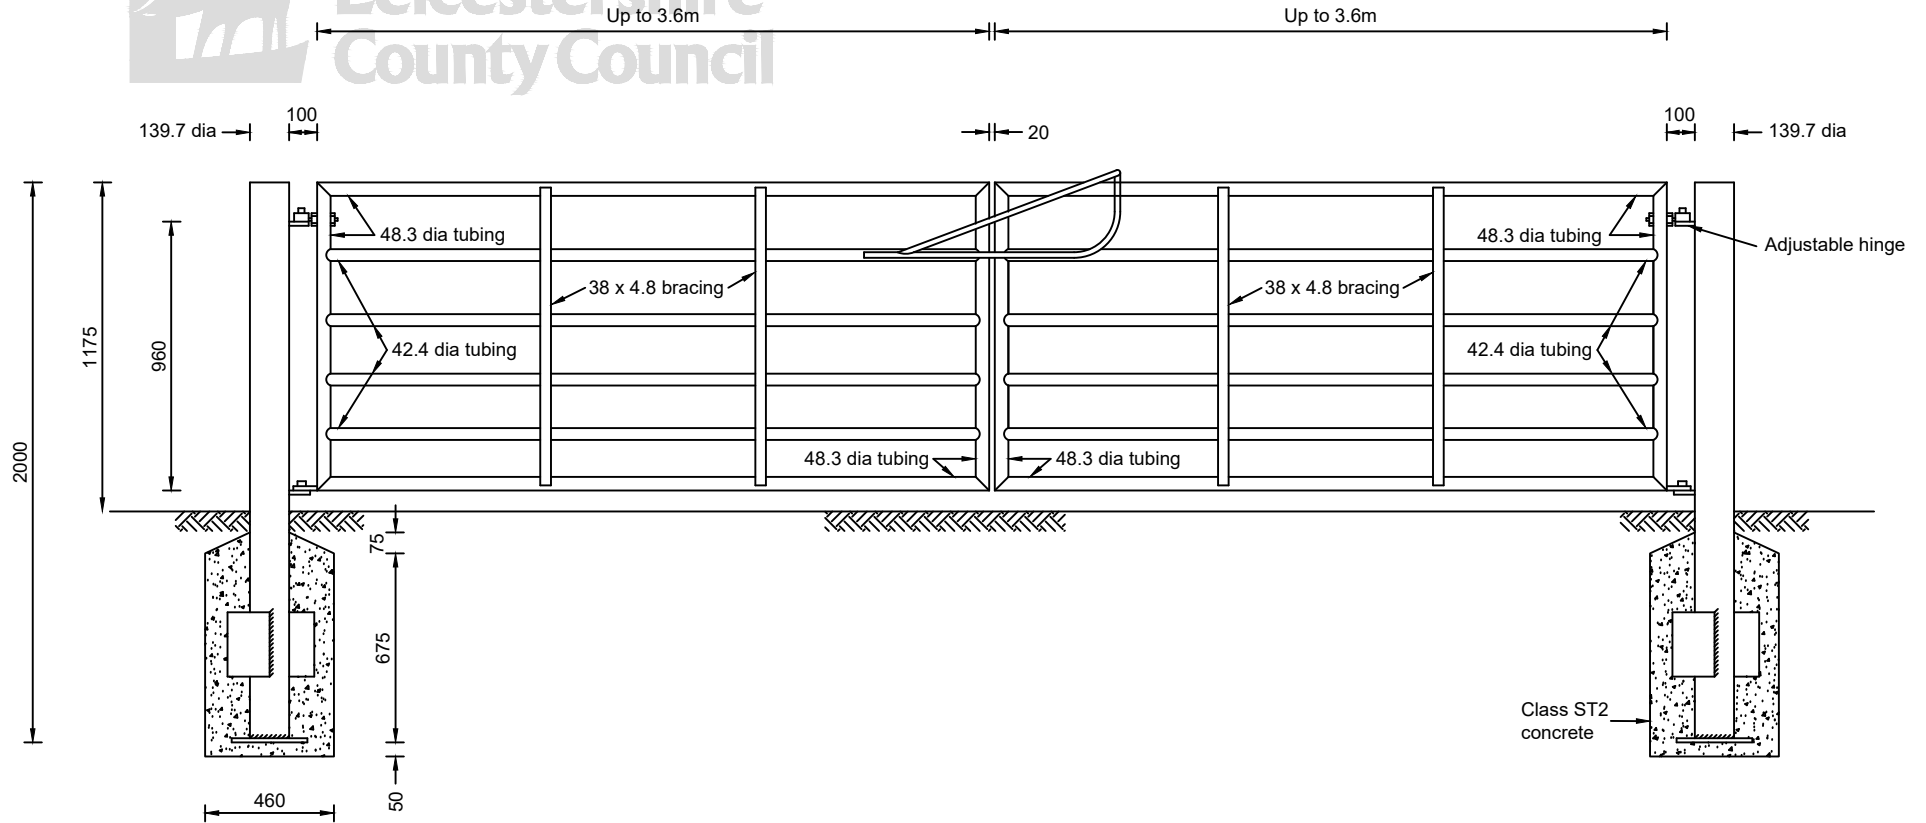

TYPICAL DOUBLE FIELD GATE (CATTLE YARD)



©Crown copyright 2015. All rights reserved. Use of this image is limited to viewing on-line and printing one copy. Leicestershire County Council. 100019271.

 ENVIRONMENT AND TRANSPORT DEPARTMENT	TITLE:	FENCING METAL DOUBLE FIELD GATE	DRAWING NUMBER	DATE			
			SD/300/30	APRIL 2024			
			AUTOCAD REF	SCALE			
			K:\GENERAL\ID9997\STDDRG\STD DRGS 2015	NOT TO SCALE	0	01.04.2024	Supersedes Dwg. SD/3/30 - September 2002
					Rev	Date	Notes on Revision