



- NOTES:
1. All dimensions are in millimetres unless otherwise stated.
  2. Width of drain 600mm.
  3. Drains to be at 10m intervals.
  4. Counterfort drains backfilled with Type B filter material in accordance with Clause 505 and grading to Table 1, Drg No **SD/500/1**.

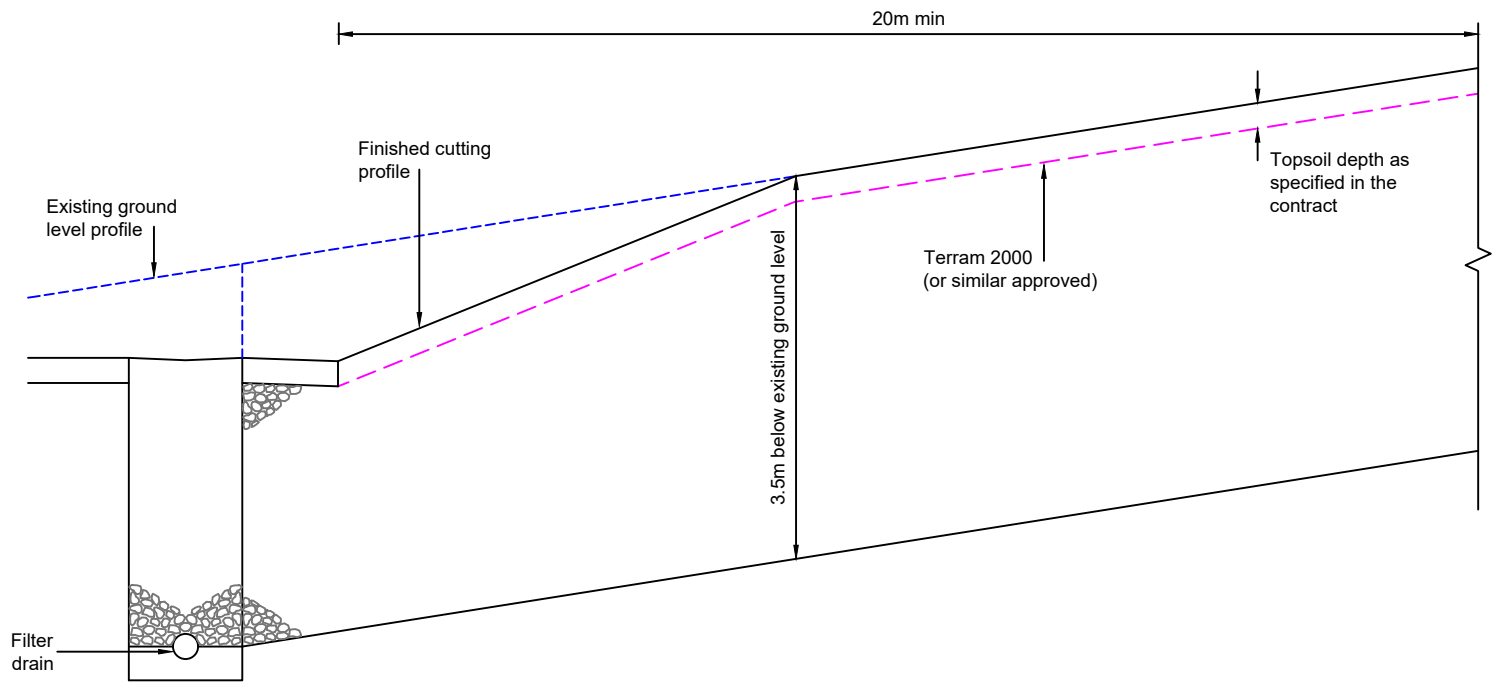

 ENVIRONMENT AND TRANSPORT DEPARTMENT	TITLE:     <b>COUNTERFORT DRAINS</b>	DRAINAGE	DRAWING NUMBER	DATE			
			SD/500/35	APRIL 2024			
			AUTOCAD REF	SCALE			
			K:\GENERAL\ID9997\STDORG\STD DRGS 2015	NOT TO SCALE	0	01.04.2024	Supersedes Dwg. SD/5/35 - September 2002
					Rev	Date	Notes on Revision